


PROJECT REFERENCE NO.	SHEET NO.
2022CPT.09.08.20601	10

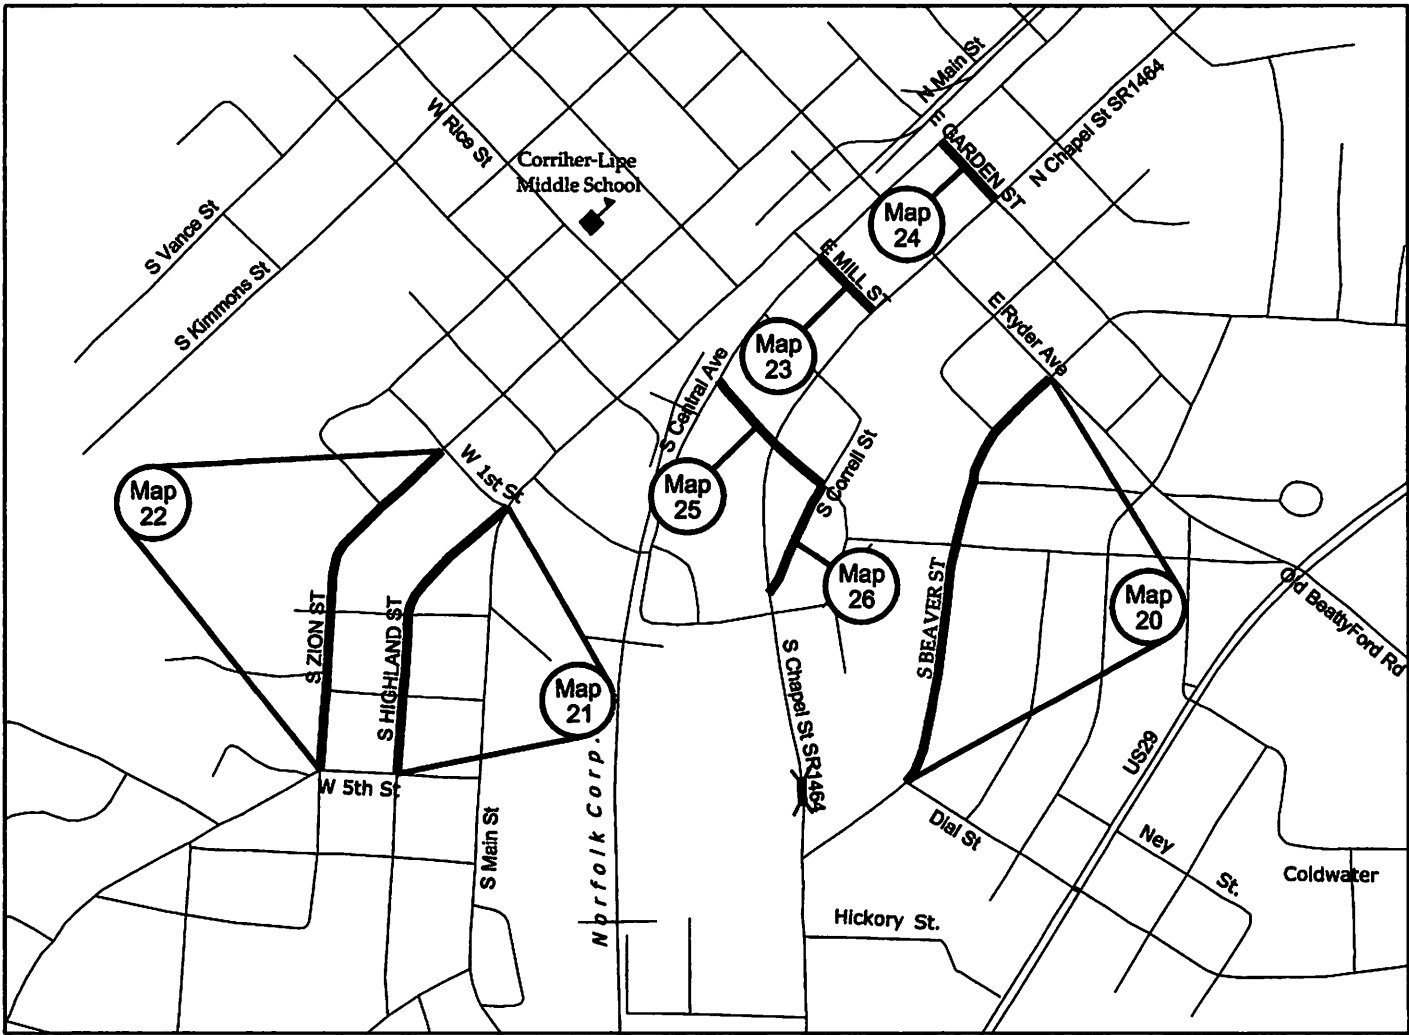

Map 20 E Beaver St from E Mills Dr to E Ryder Ave
Mill 11/2" entire width
Pave 11/2" S9.5B

Map 21 Highland Av from S Main ST to W 5th St
Mill 11/2" entire width
Pave 11/2" S9.5B

Map 22 S Zion St from W 1st St to W 5th St
Mill 11/2" entire width
Pave 11/2" S9.5B
No Shoulder reconstruction

Map 23 E Mill St from S Central Ave to Chapel St
Mill 11/2" entire width
Pave 11/2" S9.5B

Map 24 E Garden St from S Central Ave to Chapel St
Mill 11/2" Entire Width
Pave 11/2" S9.5B

Map 25 E Rice St from S Central Ave to S Correll St.
Mill 11/2" Entire Width
Pave 11/2" S9.5B

Map 26 S Correll St from E Rice St to S Chapel St SR1464
Mill 11/2" Entire width
Pave 11/2" S9.5B

ROWAN COUNTY
NORTH CAROLINA